


TYPICAL SECTION OF SIDEWALK
N.T.S.

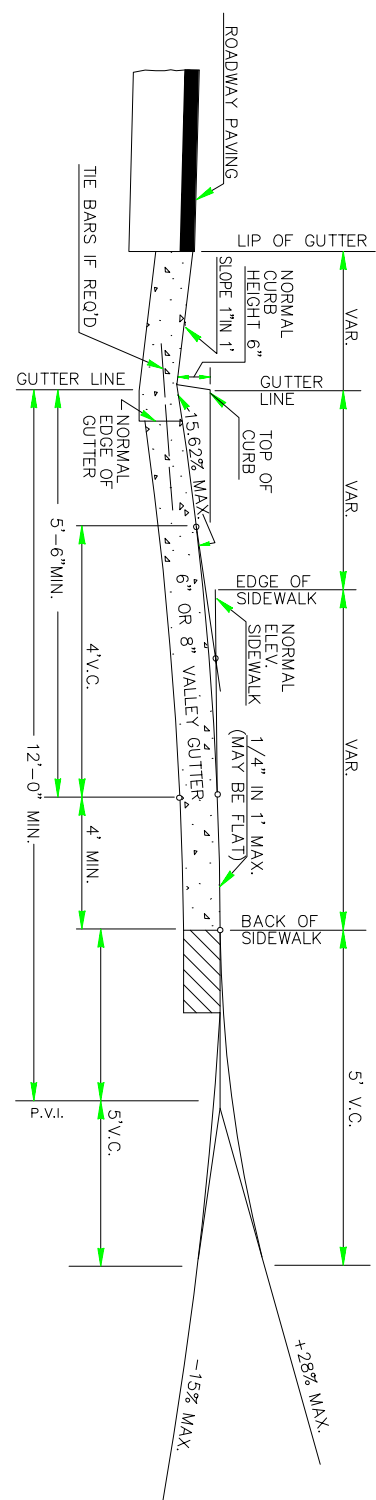

SECTION AT C OF DRIVEWAY

- NOTES:
1. USE $\frac{3}{8}$ " X 4" EXPANSION JOINTS AT CHANGE OF DIRECTIONS, CURBS, RIGID STRUCTURES AND RIGID PAVEMENT. ON STRAIGHT RUNS PROVIDE EXPANSION JOINTS EVERY 24 FEET.
 2. TOOL ALL EXPOSED EDGES AND JOINTS TO $\frac{1}{4}$ " RADIUS.
 3. BROOM FINISH PERPENDICULAR TO TRAVEL.
 4. PROVIDE $\frac{3}{8}$ " DEEP SAW CUT CONTRACTION JOINTS EVERY 5'-0".
 5. ZONING OVERLAY REQUIREMENTS MAY SUPERCEDE STANDARD DETAIL.

FULTON COUNTY STANDARD DETAIL 308 STANDARD SIDEWALK SECTION		DATE: 6-08 NRR		REVISIONS		DATE		REVISIONS		DGS/DRN/CHKD:KAH APPROVED: LJM DATE: 4-19-05		FULTON COUNTY PUBLIC WORKS 141 PRYOR ST. ATLANTA, GA. 30303 404-612-7400 FAX: 404-730-6325	DRAWING NO. 308
--	--	-------------------	--	-----------	--	------	--	-----------	--	--	--	--	--------------------